



2.2 main floor plan  
 SCALE: 3/8" = 1'-0"  
 AREA OF MAIN FLOOR = 8320 SQ. FT.  
 MAIN FLOOR ELEVATION = 100'-0"

COMMERCIAL BUILDING - 8320 SQ. FT.


COMMERCIAL BUILDING - 8320 SQ. FT.

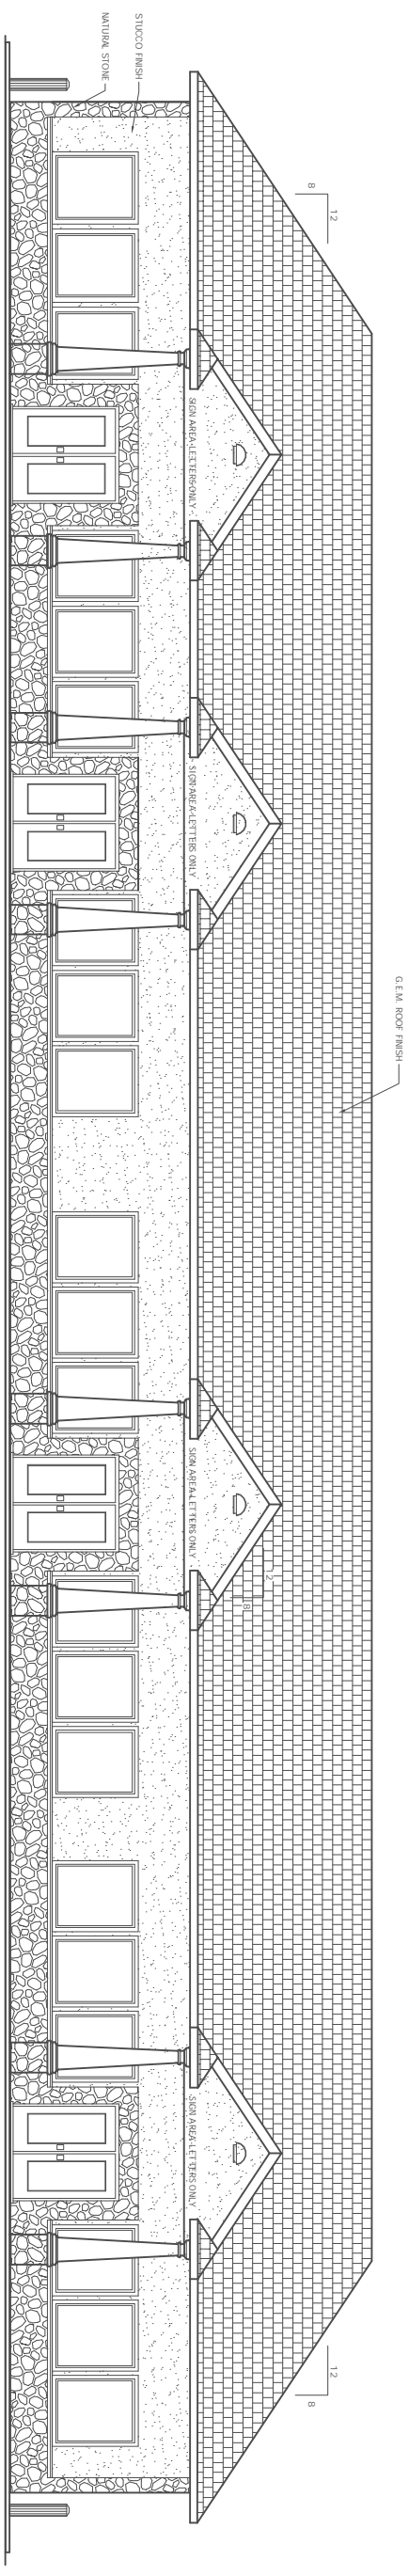


**A** front elevation  
SCALE : 5/64"=1'  
X1

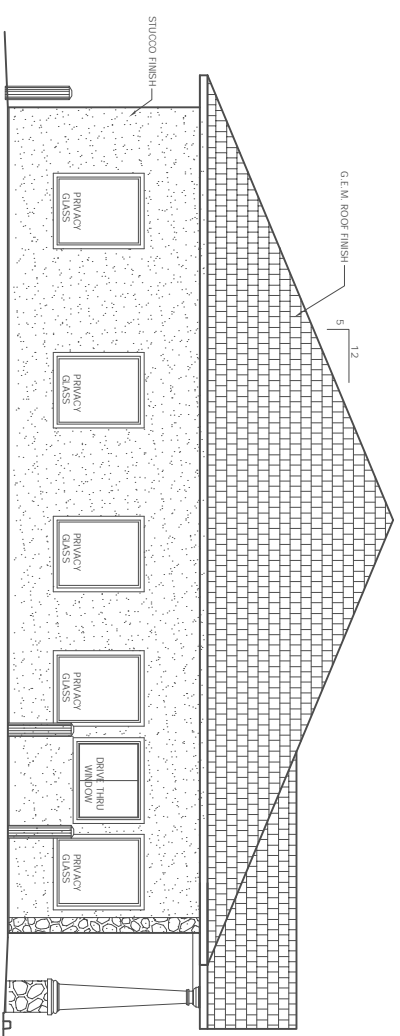

**B** left elevation  
SCALE : 5/64"=1'  
X1

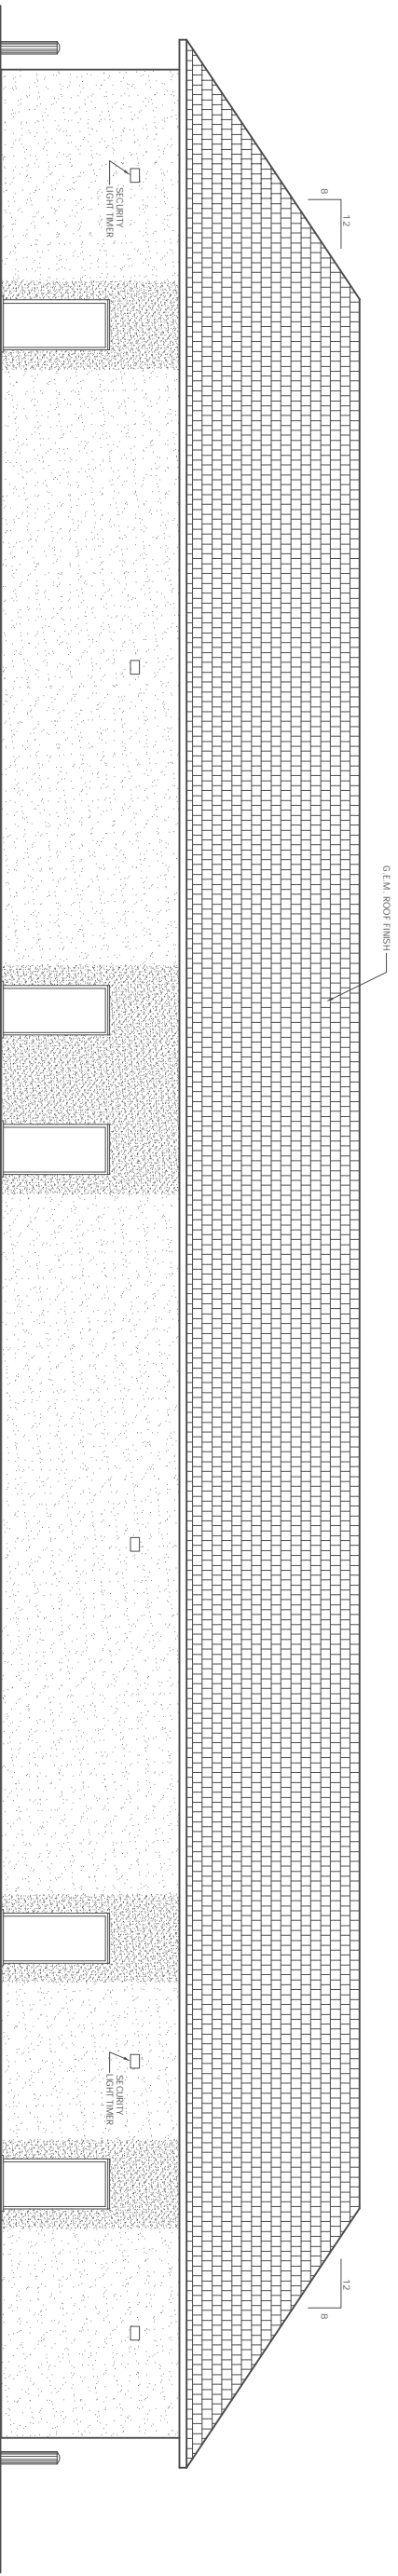

**A**  
 Rear elevation  
 SCALE: 5/8"=1'  
 XI

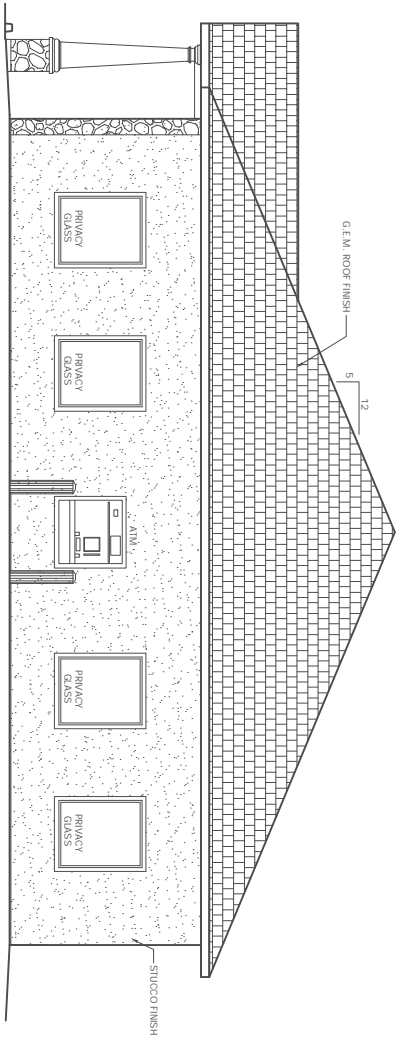

**B**  
 Right elevation  
 SCALE: 5/8"=1'  
 XI