

THE RIVERCREST




greensmart
MANUFACTURING LTD.

A
A.3

FRONT ELEVATION

SCALE : Not To Scale

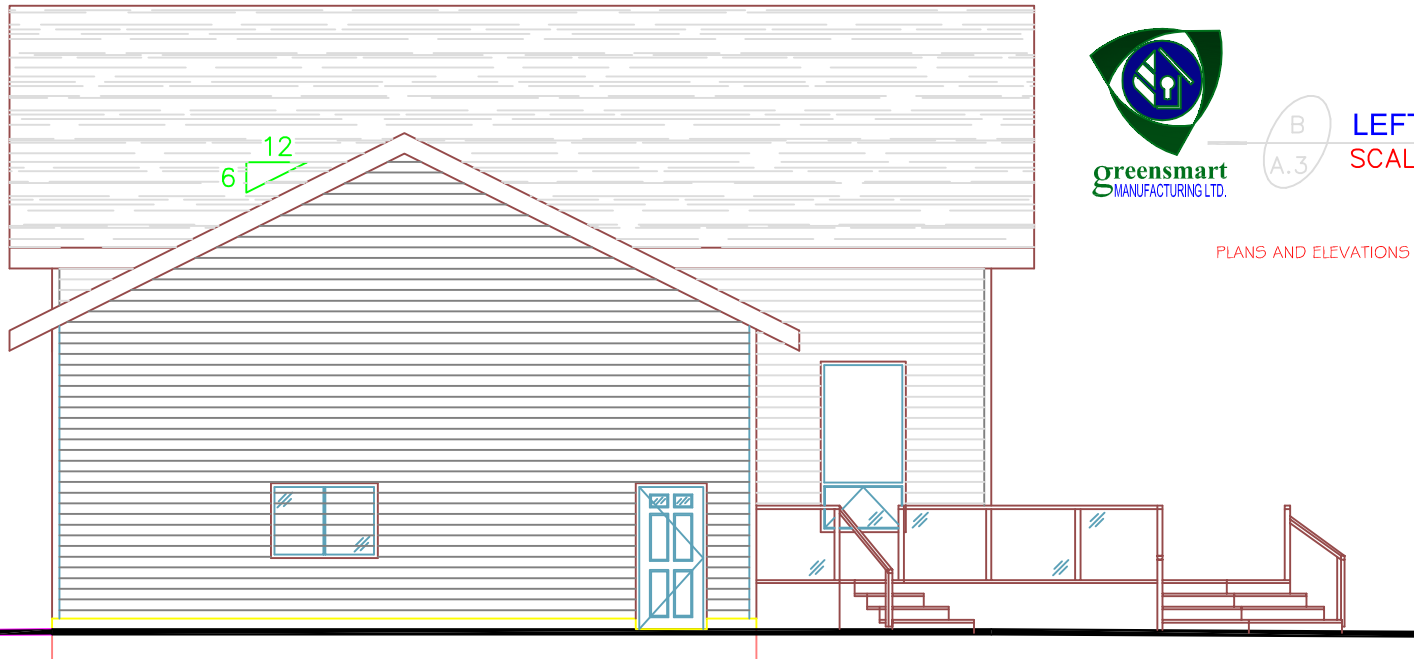

greensmart
MANUFACTURING LTD.

B
A.3

LEFT ELEVATION

SCALE : Not To Scale

PLANS AND ELEVATIONS MAY CHANGE, COPYRIGHT RULES APPLY