


A
X.# **main floor plan**
SCALE: Not To Scale

xx AREA OF MAIN FLOOR = 1620 sq. ft.
AREA OF GARAGE = 624 sq. ft.

PLANS AND ELEVATIONS MAY CHANGE, COPYRIGHT RULES APPLY

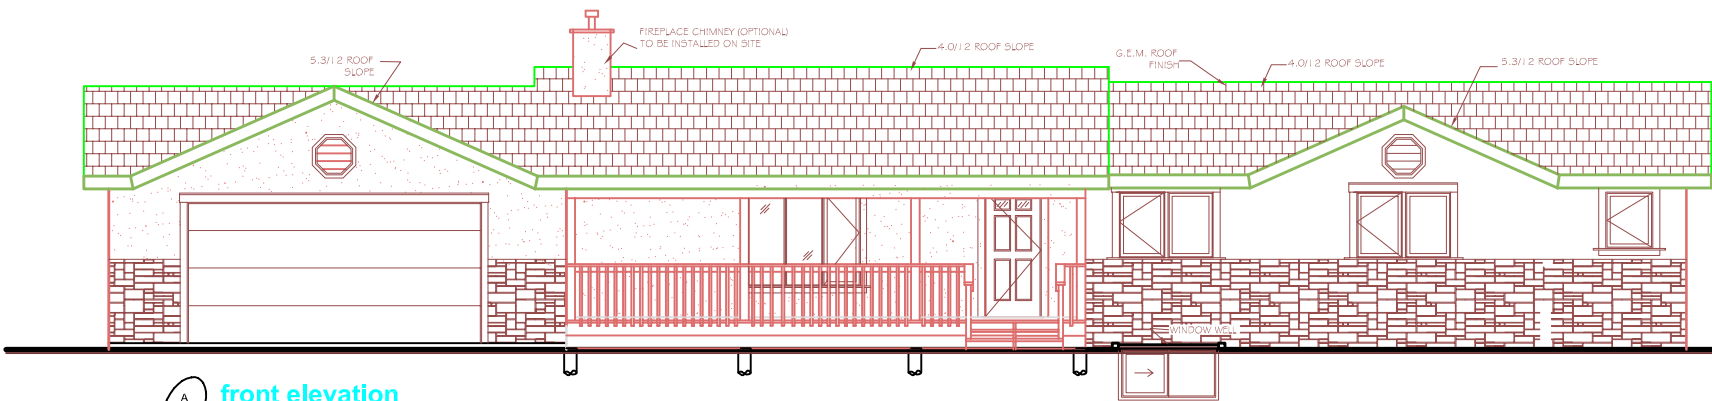

A
X.# **front elevation**
SCALE: Not To Scale

xx