



main floor plan
 SCALE: 1/8"=1'-0"
 AREA OF MAIN FLOOR = 1330 sq. ft.
 GARAGE FLOOR AREA = 623 sq. ft.


the MILFORD (rtm) - 1330 sQ. FT.

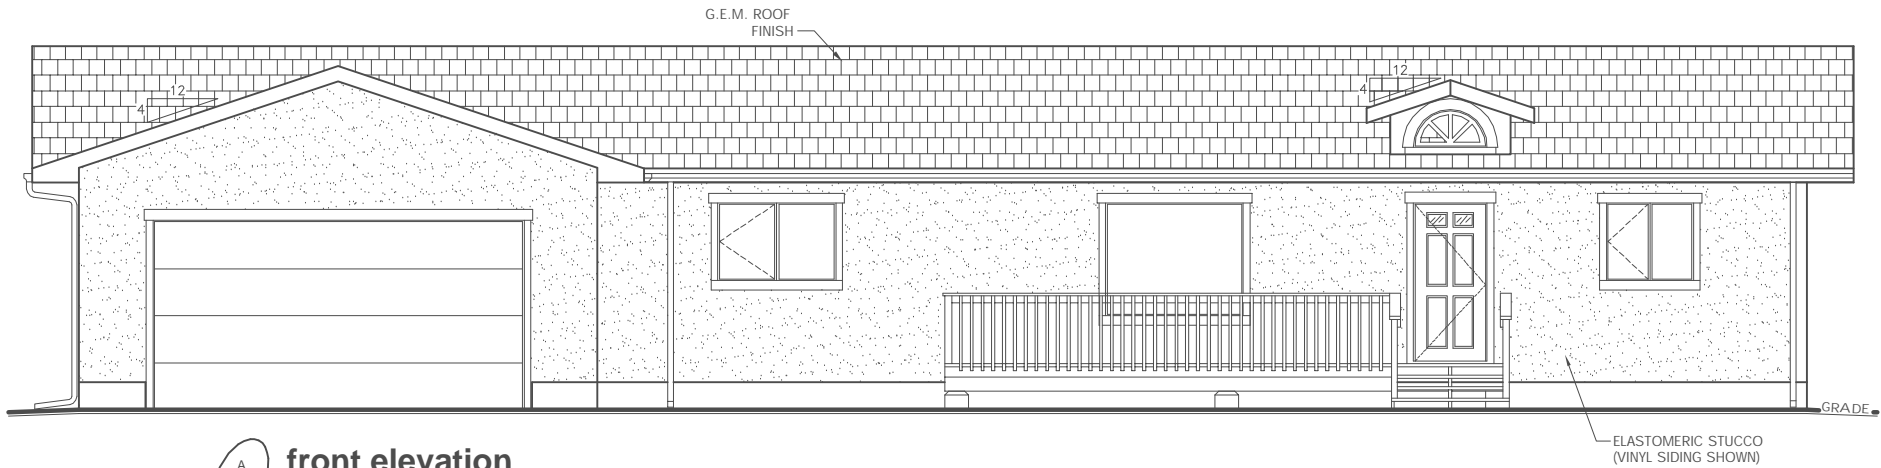

A
 X.#
front elevation
 SCALE : 1/8"=1'-0"
 xx

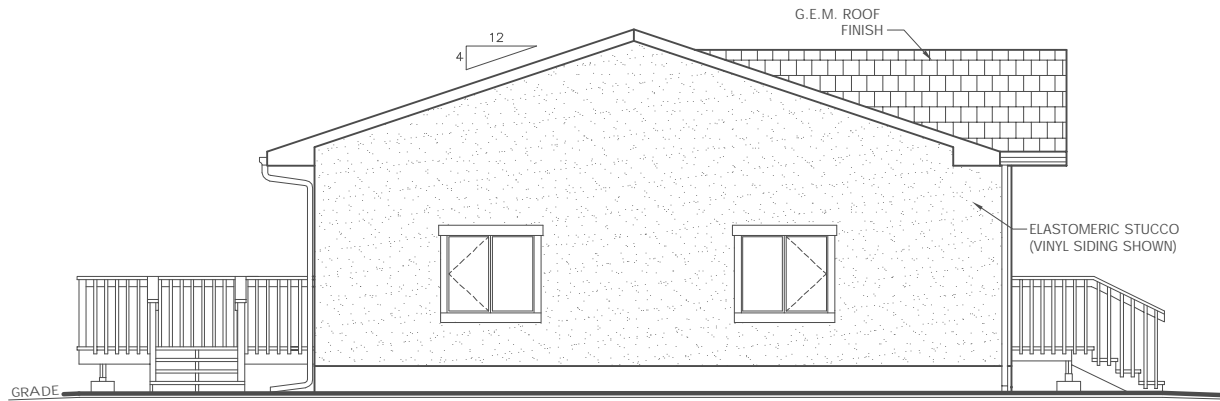

B
 X.#
left elevation
 SCALE : 1/8"=1'-0"
 xx

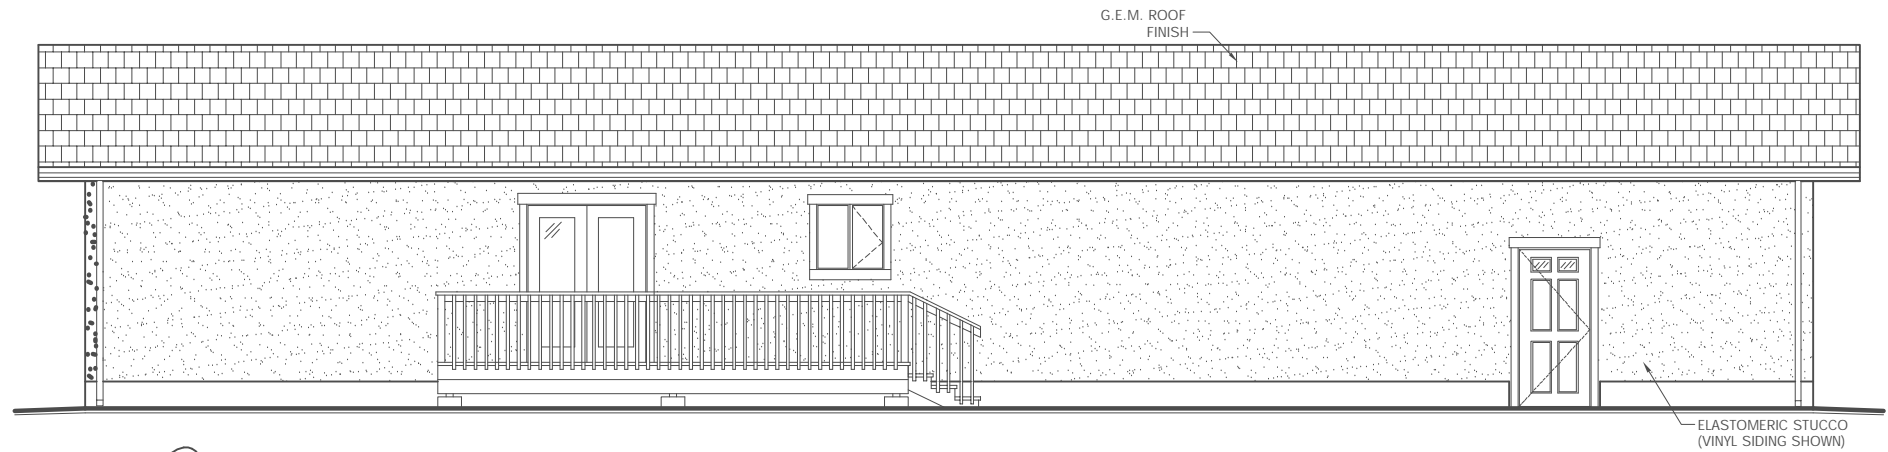


A
 X.#

rear elevation

SCALE : 1/8"=1'-0"

xx

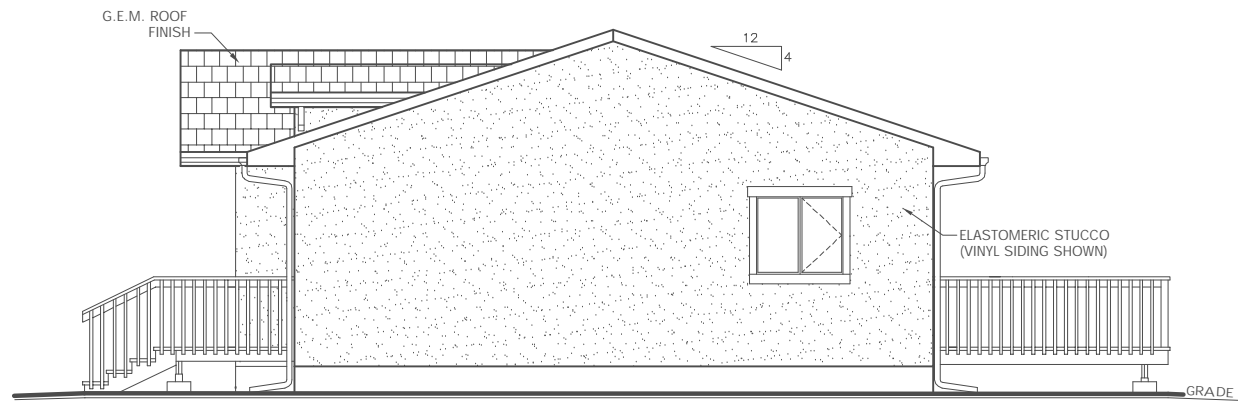

B
 X.#

right elevation

SCALE : 1/8"=1'-0"

xx